


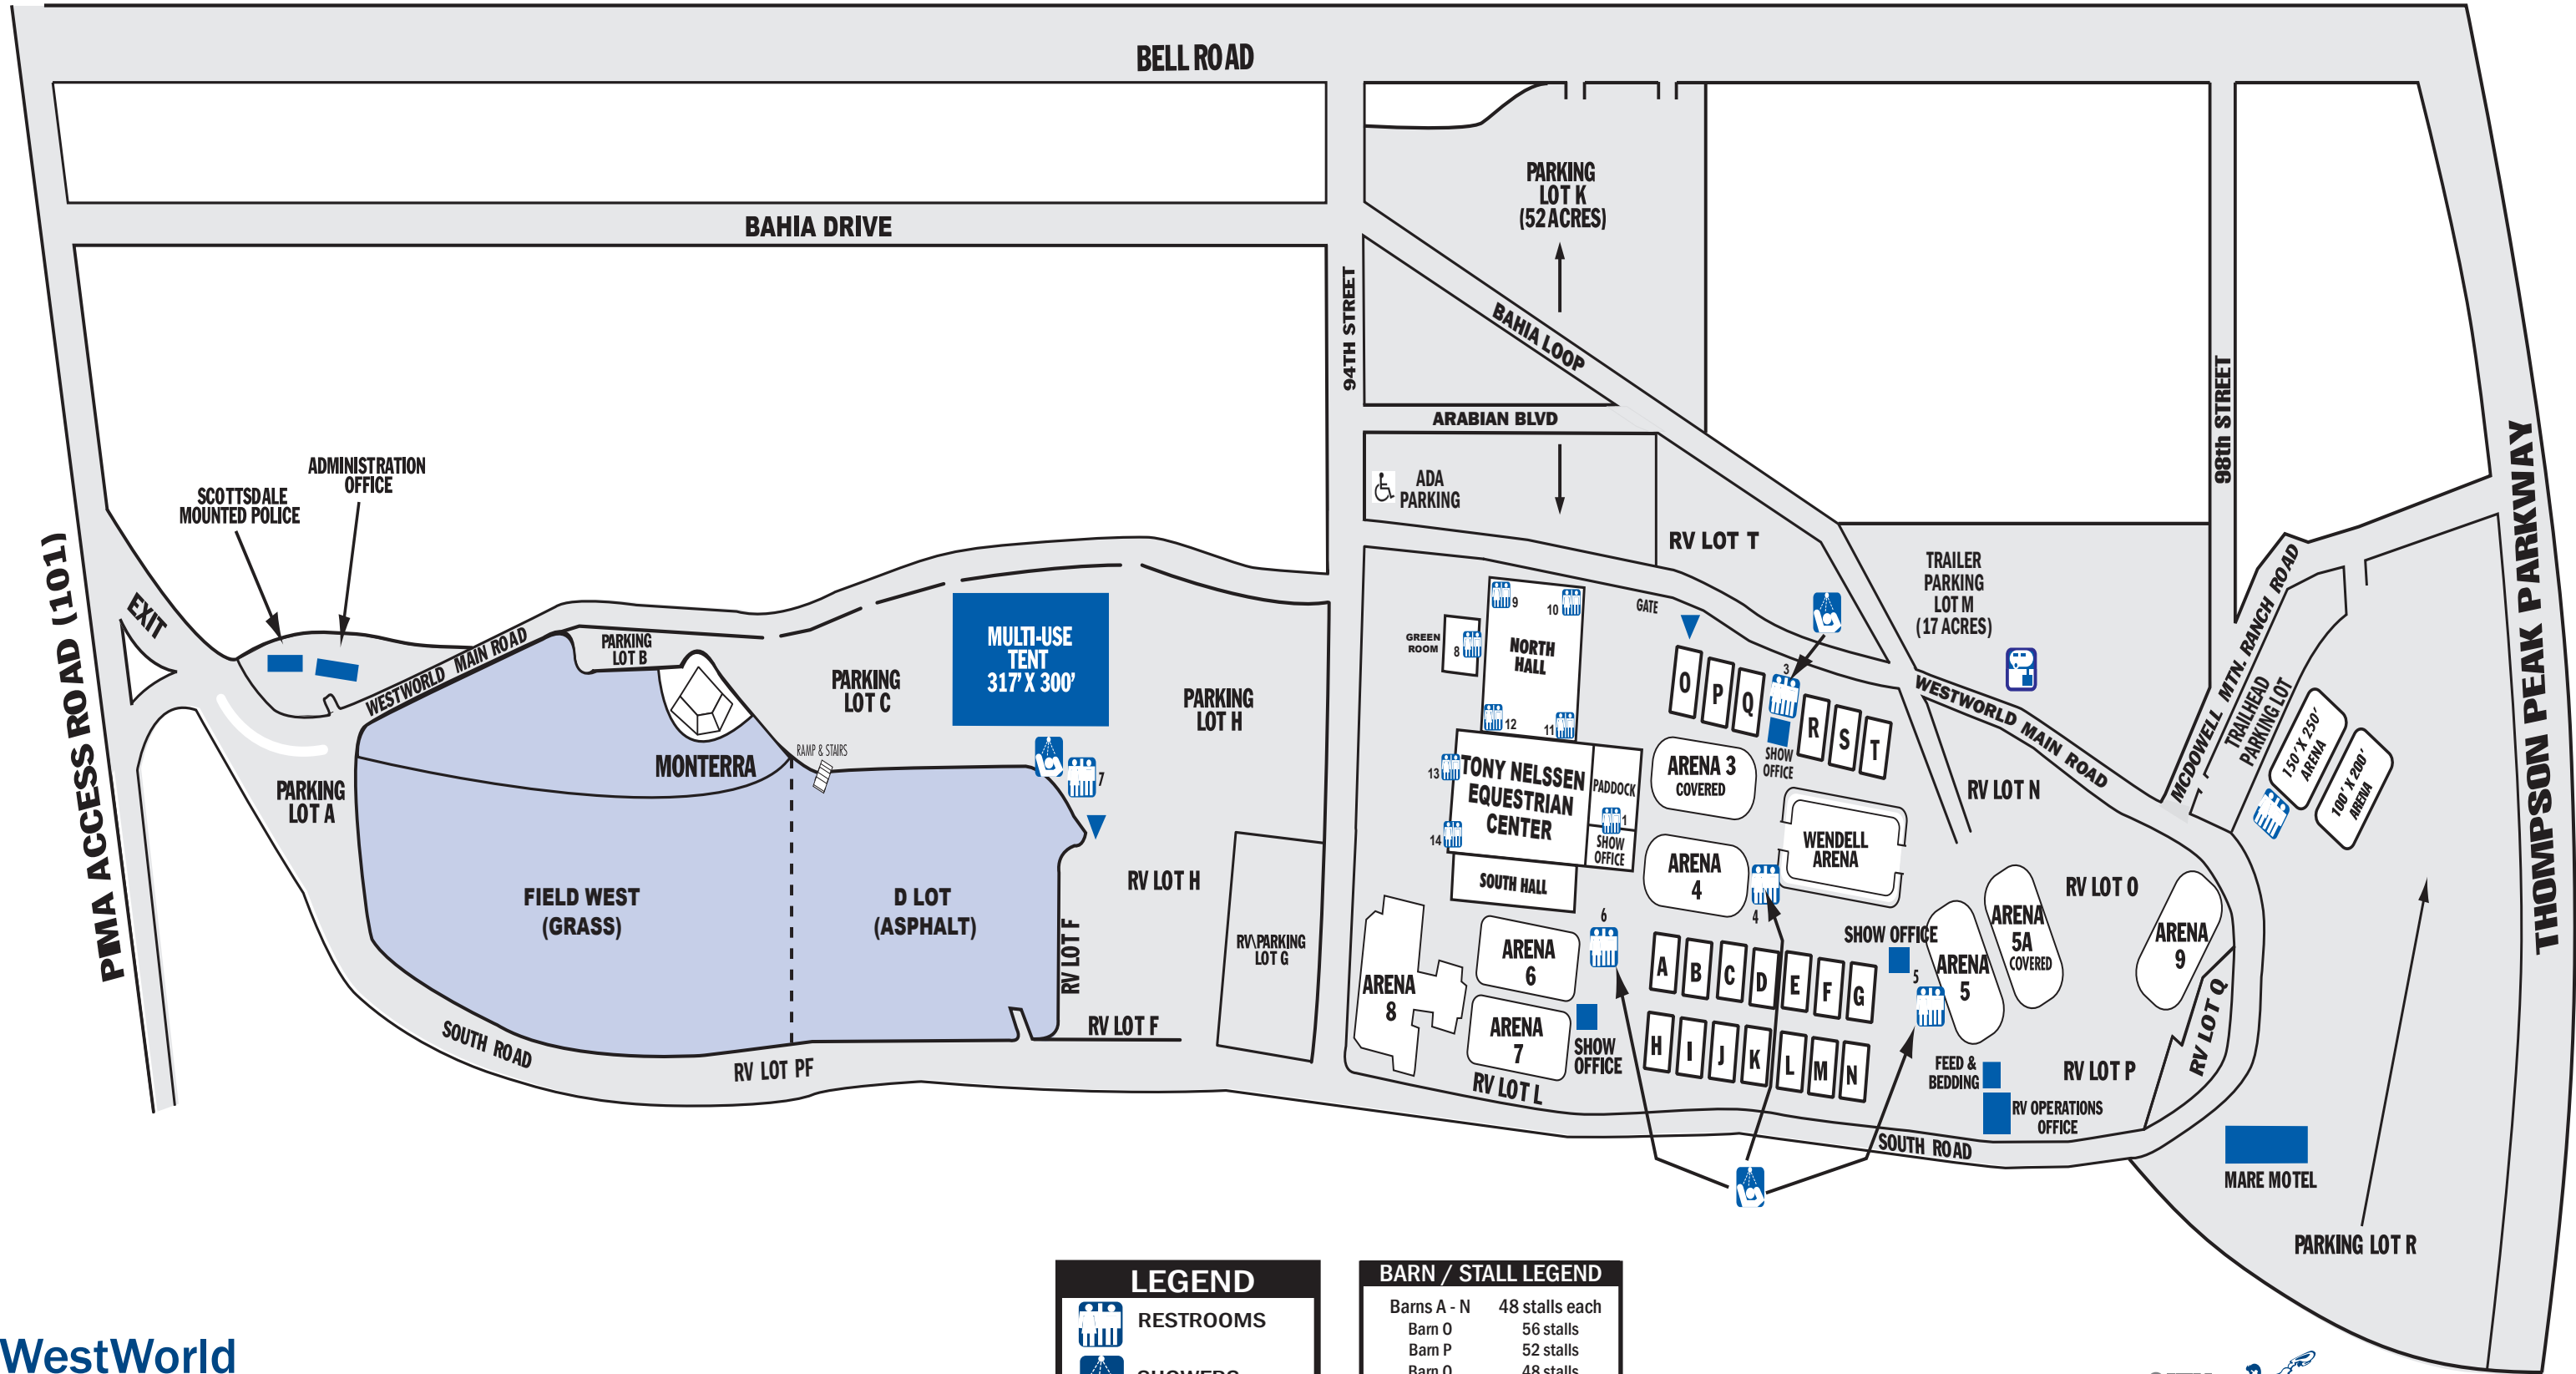

WestWorld Site Plan



LEGEND

- RESTROOMS
- SHOWERS
- DUMP STATION
- PHONE ROOM

BARN / STALL LEGEND

Barns A - N	48 stalls each
Barn O	56 stalls
Barn P	52 stalls
Barn Q	48 stalls
Barn R	40 stalls
Barn S	36 stalls
Barn T	32 stalls

Stall size: 10' x 12'
Total permanent stalls: 936

WestWorld

16601 N. Pima Road
Scottsdale, AZ 85260
480-312-6802

www.westworldaz.com

Police Non-Emergency: 480-312-5000

